

THIS DRAWING IS COPYRIGHT. Contractors and Consultants must check all dimensions on site. Only figured dimensions are to be used. Any discrepancies shall be reported to the Project Architect before work proceeds. This drawing shall be used only for the purpose intended.

Notes:

A	RIGHT OF ESCAPE SHOWN	DV	14.08.07
B	EXTERNAL MATERIALS INDICATED	DV	29.08.07
C	PLANT DECK IN LIGHTWELL SHOWN	DV	31.08.07

Rev	Description	Drawn	Date
-----	-------------	-------	------



11 RESEARCH WAY • TAMAR SCIENCE PARK • DERRIFORD
 PLYMOUTH • PL6 8BT • T. 01752 707898 • F. 01752 785820
 www.architects-adg.co.uk • ADG@architects-adg.co.uk


Project Title:
CARDINAL HOUSE
39-40 ALBEMARLE STREET
LONDON

Drawing Title:
PROPOSED ELEVATIONS


Scale: 1:100 @ A1
 1:200 @ A3
 Date: AUG 2007
 Drawn: DV
 Checked:

Drawing Status: **PRELIMINARY**

Project Ref.	Type	Element	No.	Rev.
05058	GA	(0)	05	C

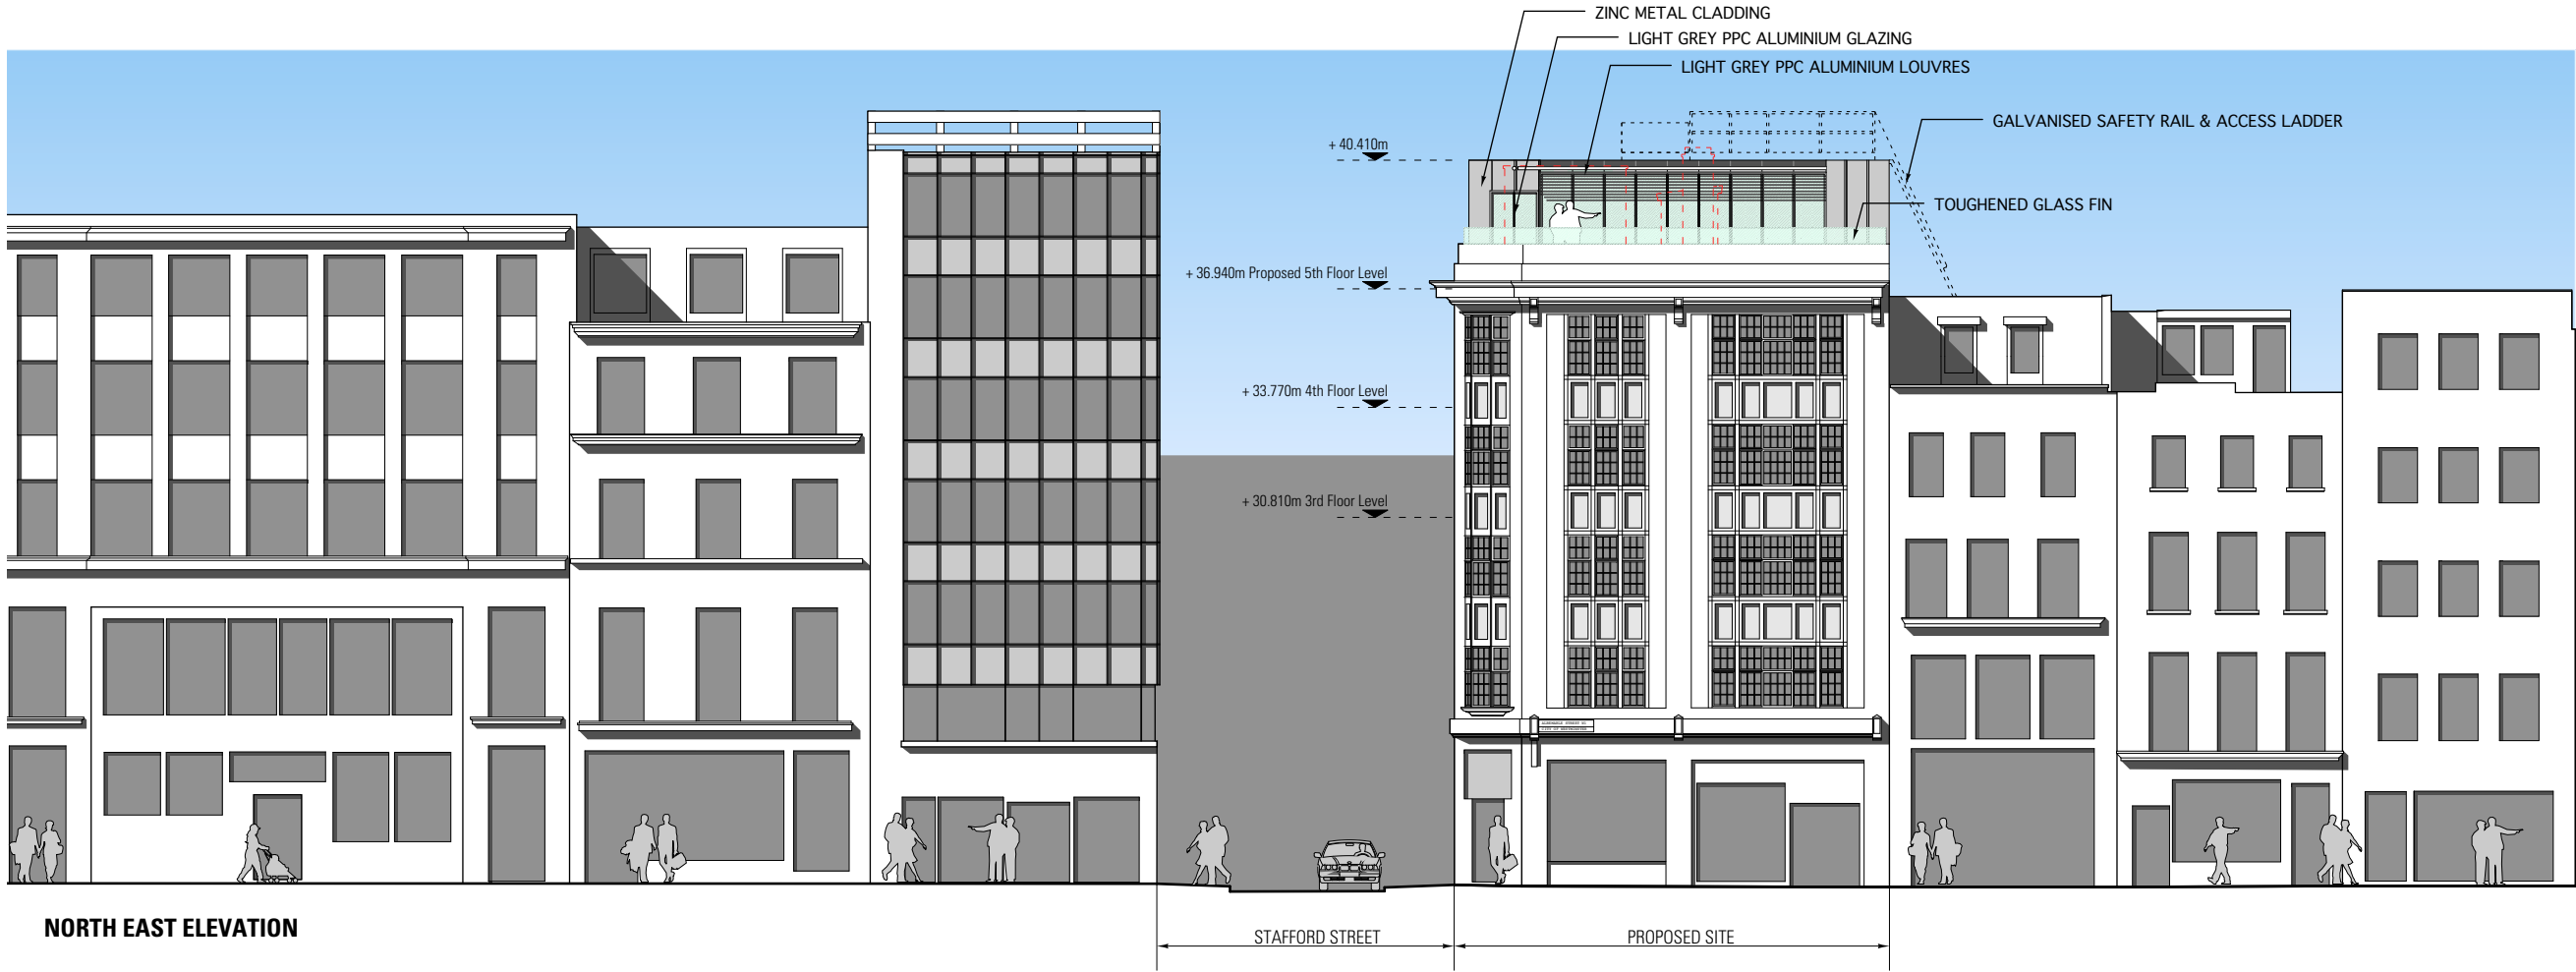

NORTH EAST ELEVATION

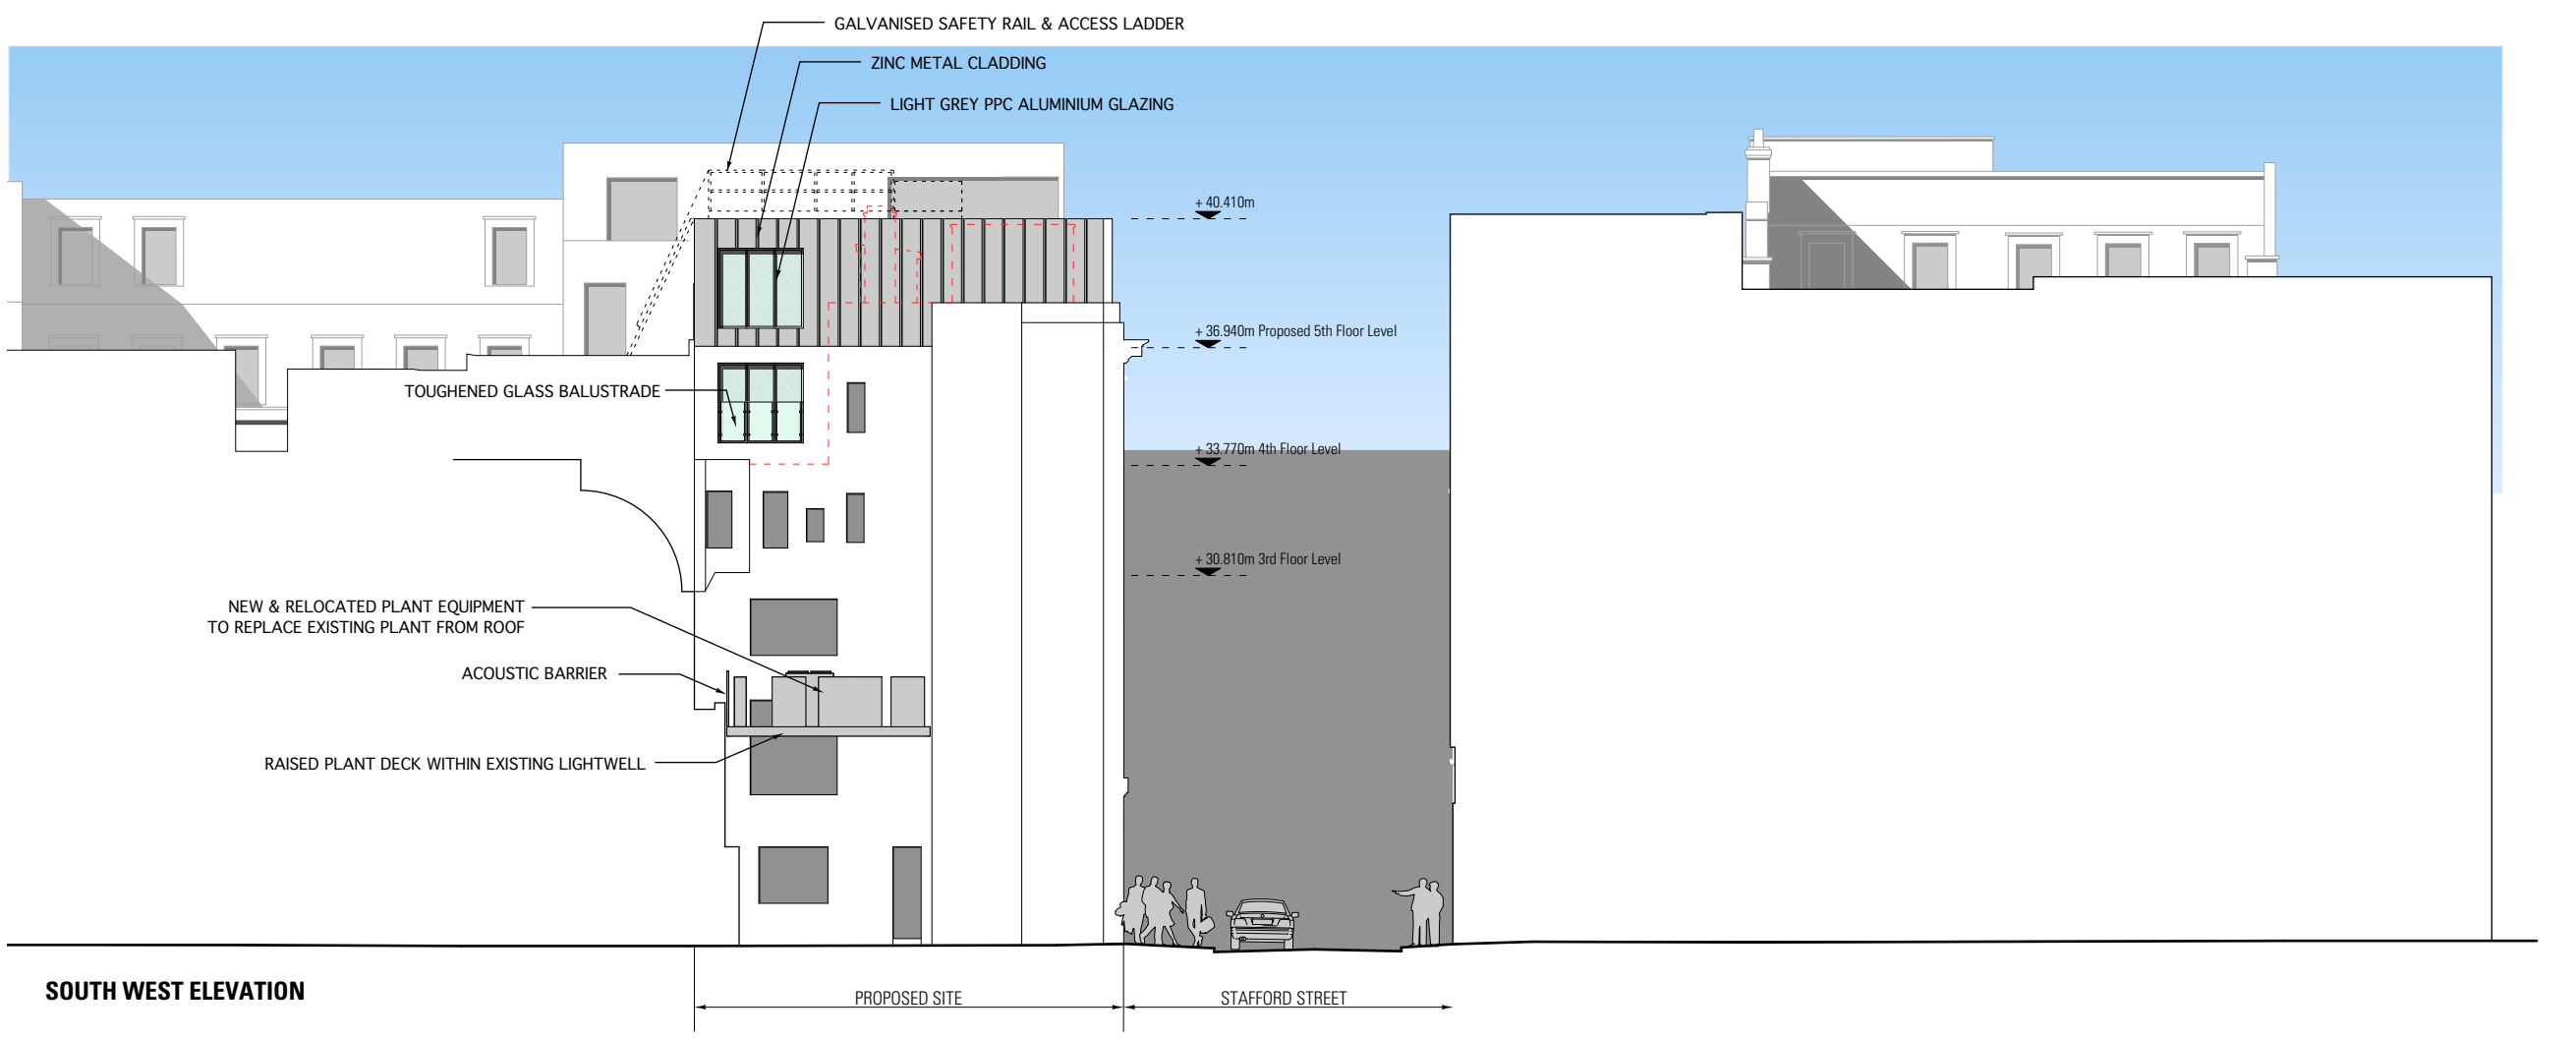

SOUTH WEST ELEVATION