


THIS DRAWING IS COPYRIGHT. Contractors and Consultants must check all dimensions on site. Only figured dimensions are to be used. Any discrepancies to be reported to the Project Architect before work proceeds. This drawing shall be used only for the purpose intended.

Notes:

A PLAN AMENDED FOLLOWING CLIENT COMMENTS AND CO-ORDINATION WITH MODULE SIZES.
EXTERNAL WALL THICKNESSES INCREASED TO ALLOW FOR BUILD UP & INTERNAL WALLS THICKENED TO COVER FRAME AND SLIDING DOORS.

Rev	Description	Drawn	Date

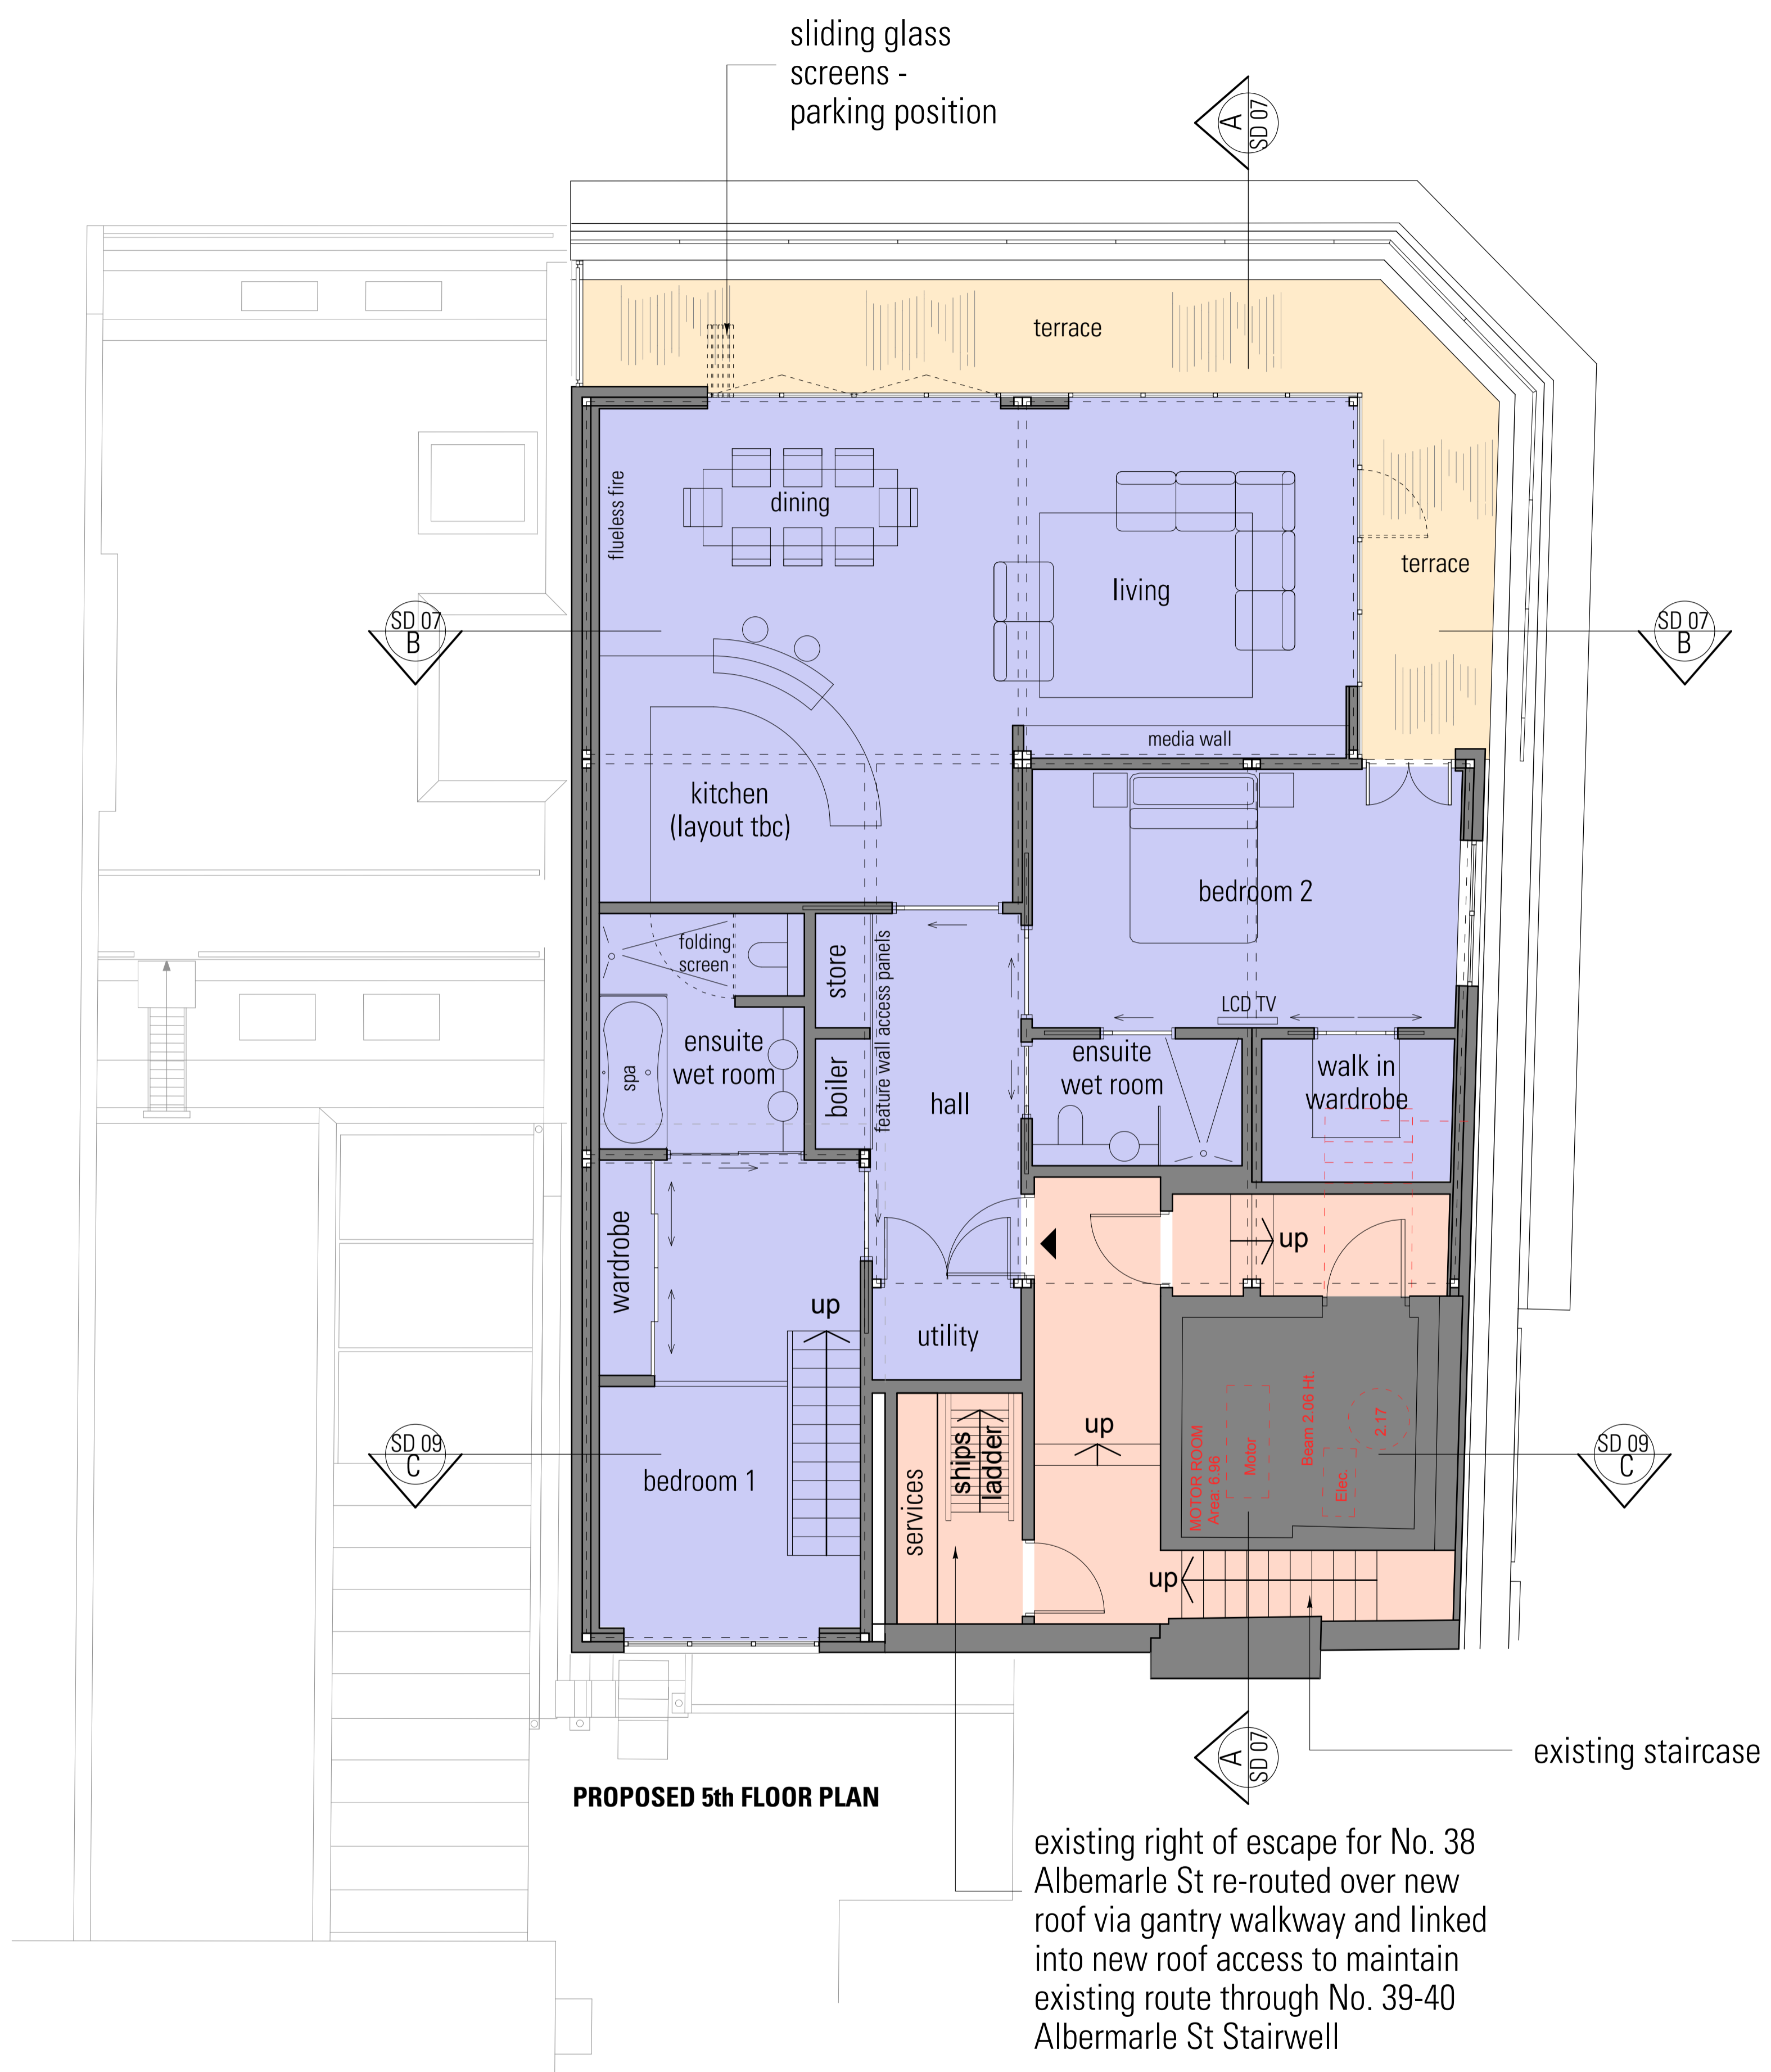

ADG
THE ARCHITECTS DESIGN GROUP
PLYMOUTH • CORNWALL • LONDON

11 RESEARCH WAY • TAMAR SCIENCE PARK • DERRIFORD
PLYMOUTH • PL6 8BT • T. 01752 707898 • F. 01752 785820
www.architects-adg.co.uk • ADG@architects-adg.co.uk

Project Title:
**CARDINAL HOUSE
39-40 ALBEMARLE STREET
LONDON**

Drawing Title:
PROPOSED 5TH FLOOR PLAN

Scale: 1:100 @ A3
1:50 @ A1
Date: AUG 2007
Drawn: DV
Checked:

Drawing Status: **PRELIMINARY**

Project Ref.	Type	Element	No.	Rev.
05058	GA	(0)	03	A